


Appendix 5

PROPOSAL FOR LOCK at Lagan Lookout Weir

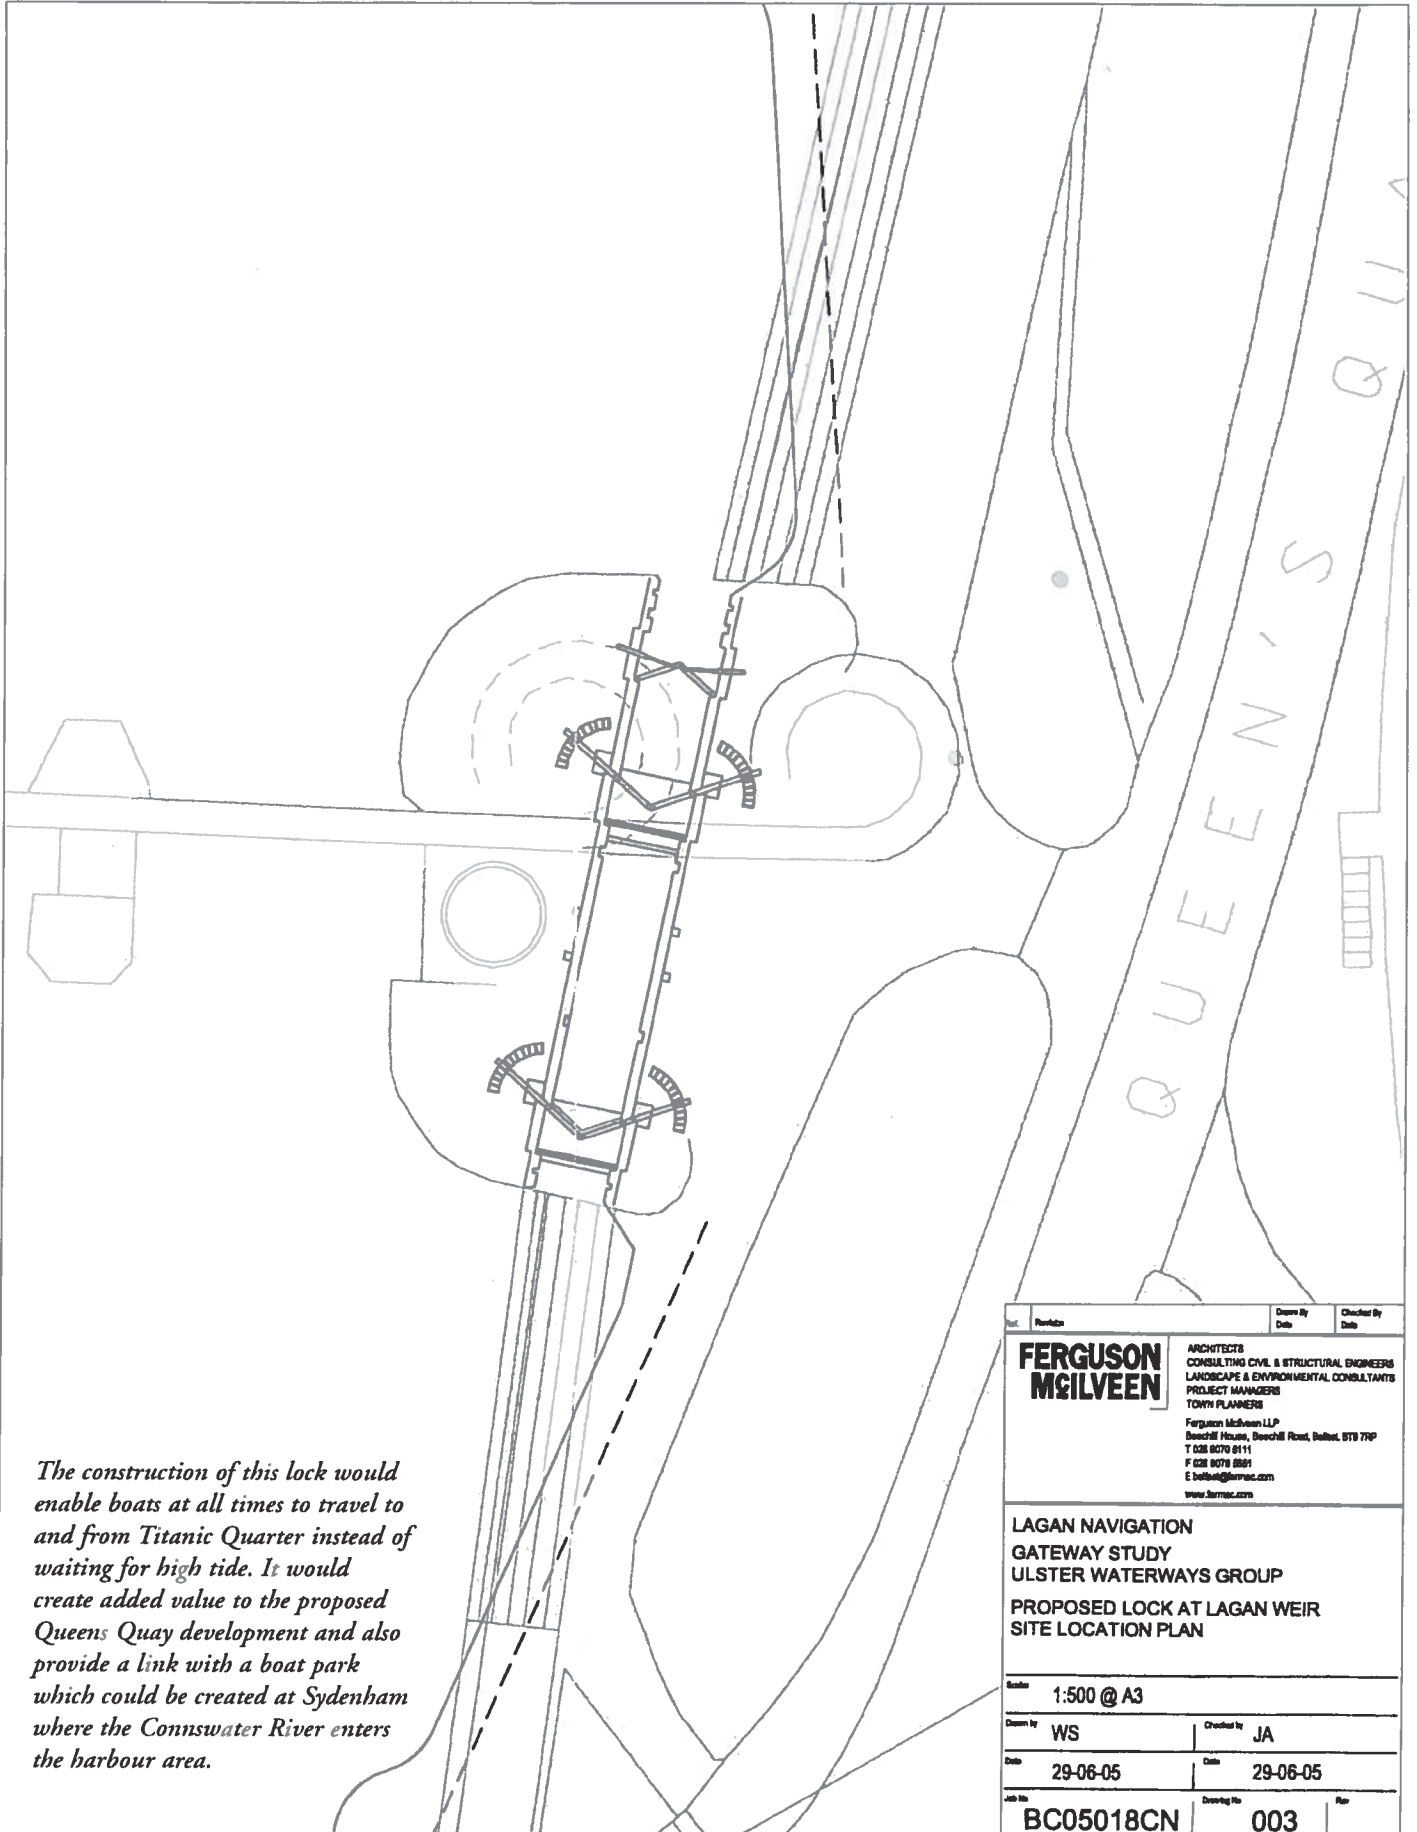

The construction of this lock would enable boats at all times to travel to and from Titanic Quarter instead of waiting for high tide. It would create added value to the proposed Queens Quay development and also provide a link with a boat park which could be created at Sydenham where the Connswater River enters the harbour area.

Rev	Revised	Drawn By	Checked By
FERGUSON M&ILVEEN		ARCHITECTS CONSULTING CIVIL & STRUCTURAL ENGINEERS LANDSCAPE & ENVIRONMENTAL CONSULTANTS PROJECT MANAGERS TOWN PLANNERS Ferguson McIlveen LLP Beechill House, Beechill Road, Belfast, BT9 7TP T 028 9070 8111 F 028 9070 8891 E f.milvee@fermac.com www.fermac.com	
LAGAN NAVIGATION GATEWAY STUDY ULSTER WATERWAYS GROUP PROPOSED LOCK AT LAGAN WEIR SITE LOCATION PLAN			
Scale:		1:500 @ A3	
Drawn by:		WS	Checked by: JA
Date:		29-06-05	29-06-05
Job No:	BC05018CN	Drawing No:	003