


NOTES				Purpose of Issue	
				DRAFT	
				Project Title	
				LAGAN NAVIGATION BELFAST HARBOUR TO LOUGH NEAGH	
				Drawing Title	
				LAYOUT PLAN CH7500 - CH15100	
				Designed	
				Drawn	Checked
				JRB	JA
				Approved	Date
				JA	JAN 12
				URS Internal Project No	
				47061149	
				Scale or A1	
				A3 SHOWN	
				This document has been prepared in accordance with the scope of URS' appointment and shall be used for the purposes for which it was prepared and provided. Only written directions shall be used.	
				© URS Infrastructure & Environment UK Limited	
				Drawing Number	
				1009	
				URS Infrastructure & Environment UK Limited	
				Branch/Issue	
				Branch/Issue	
				P	


PLAN 5 - NEW LOCK NO. 7 M1 MOTORWAY

SCALE 1:2,500

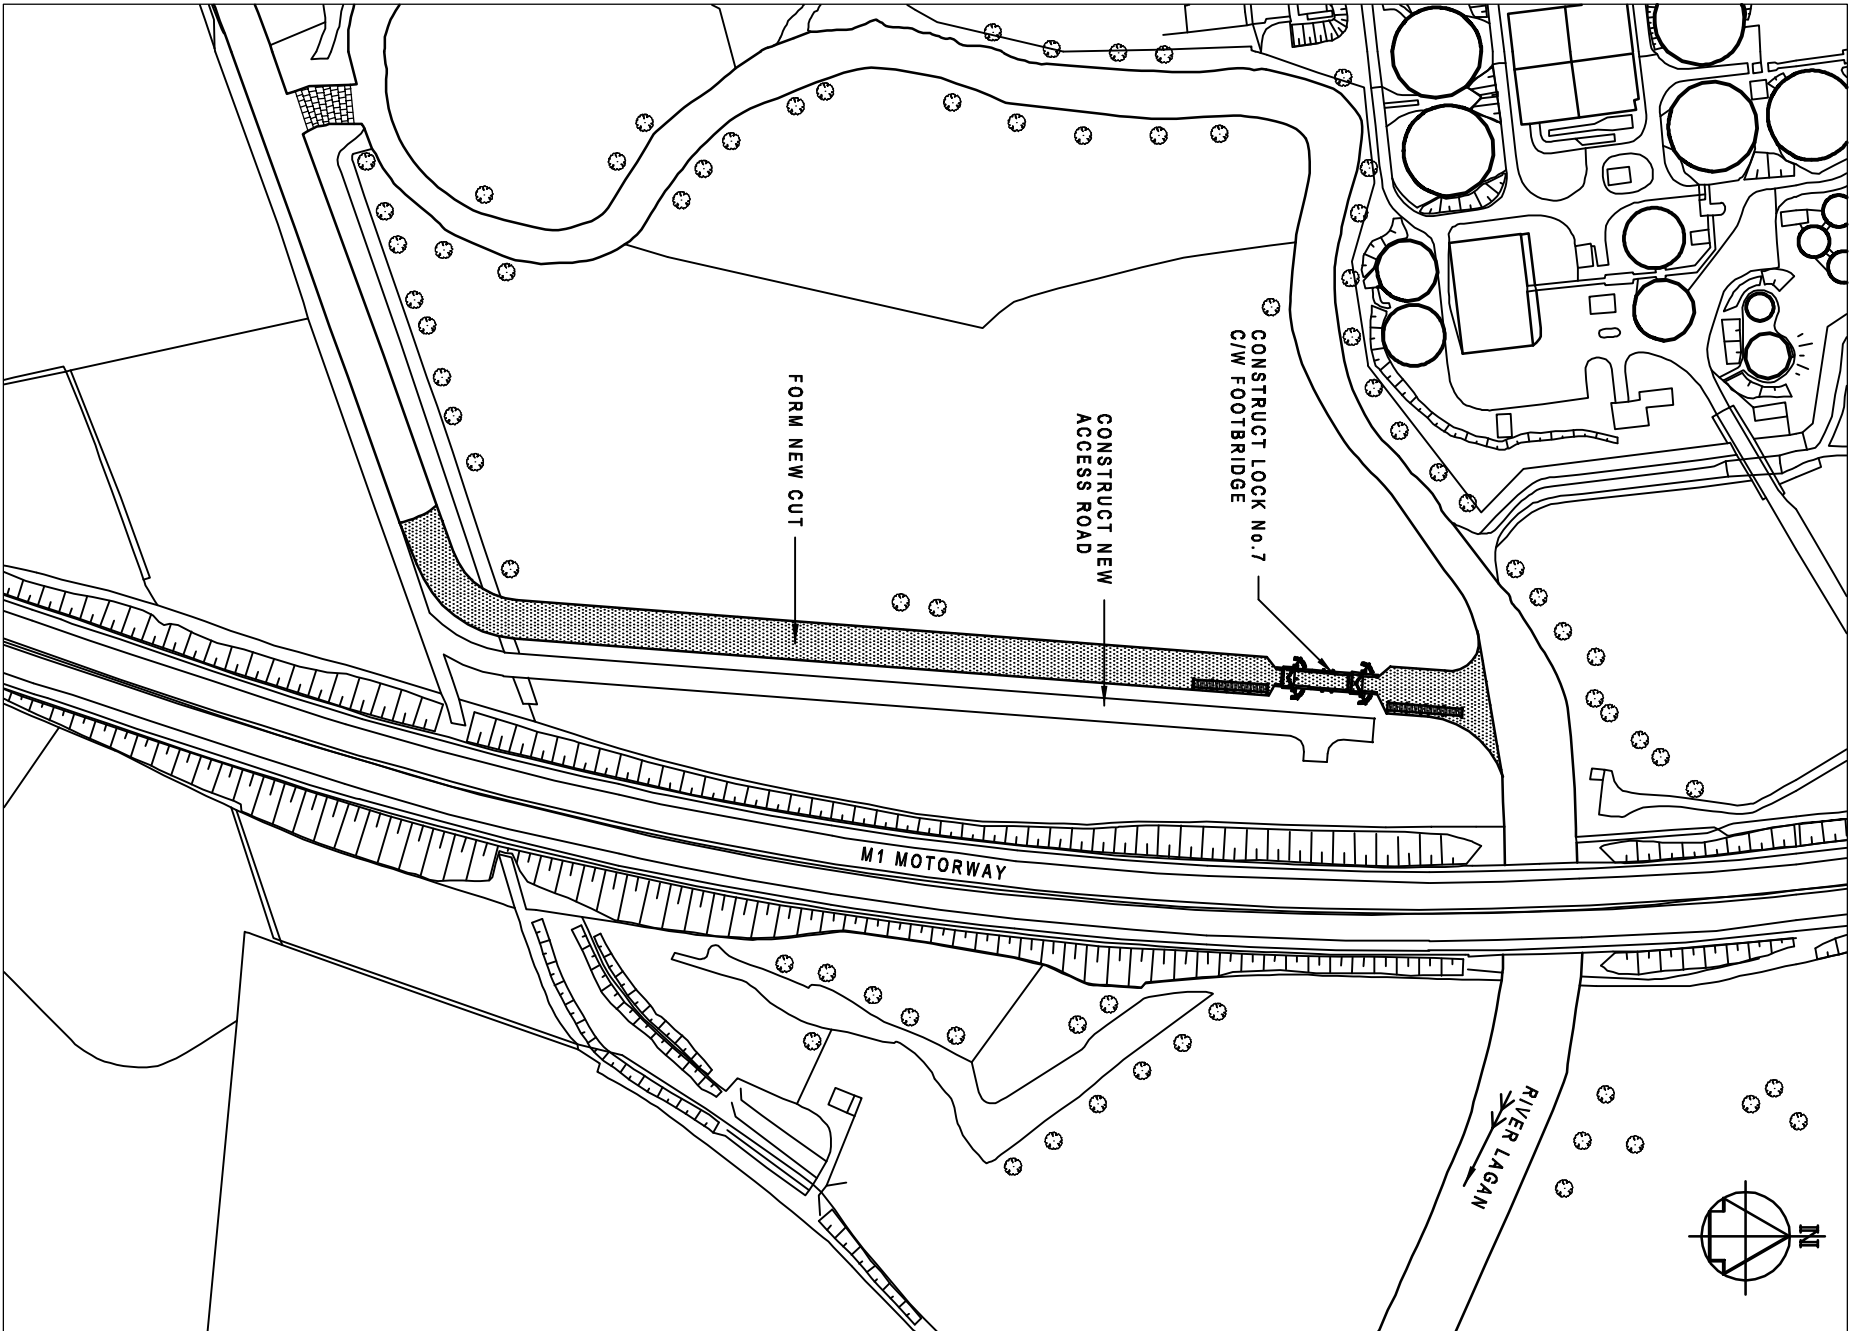

PLAN 4 - LOCK NO. 6 DRUMBRIDGE

SCALE 1:2,500

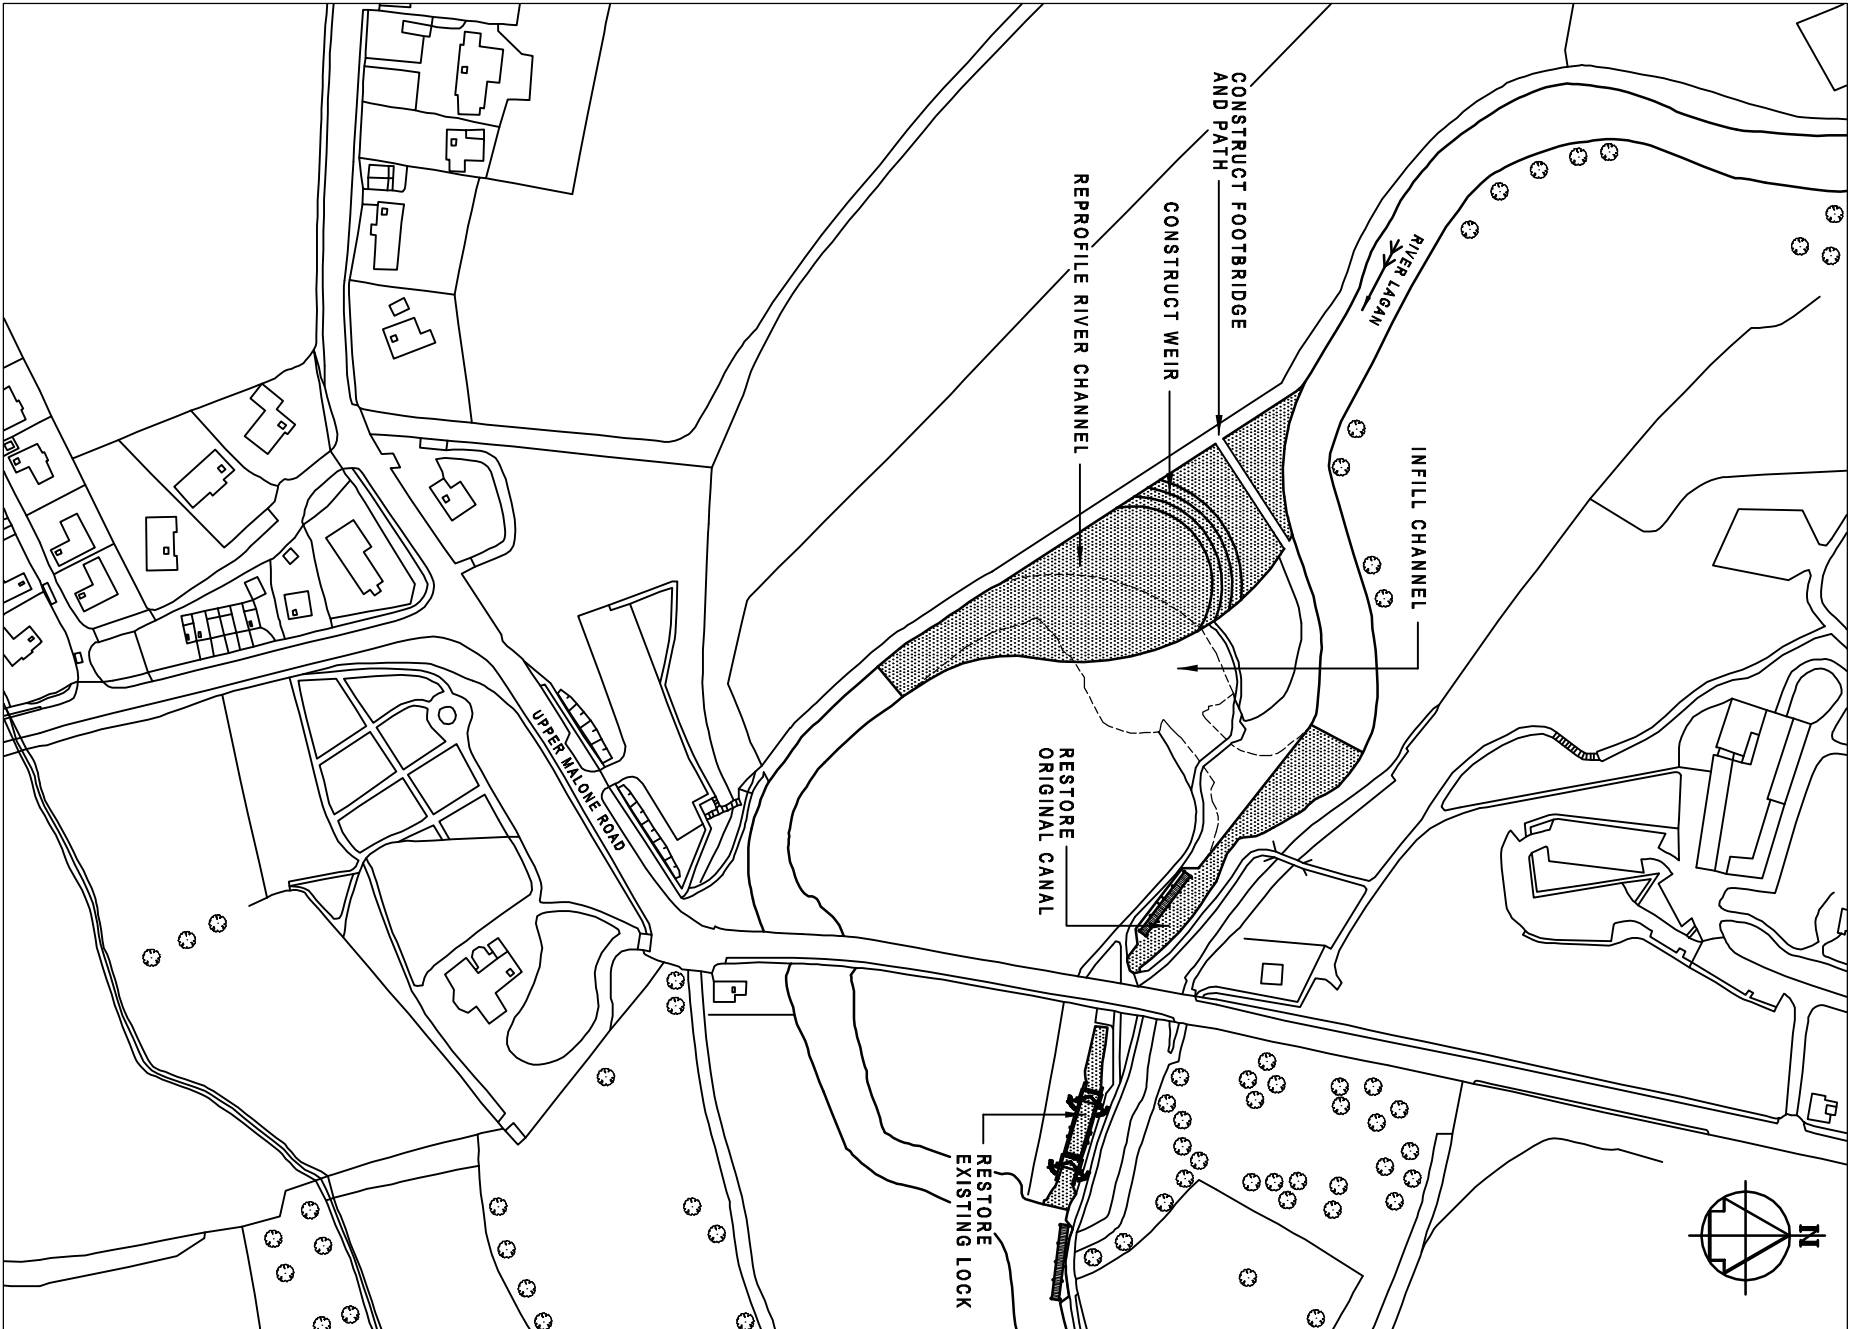

LOCATION PLAN

SCALE 1:100,000

